

Drawing Issue
 No. Date Description

B SQUARE DESIGN
 ARCHITECTURAL STUDIO
 3103 WINDCHASE BOULEVARD HOUSTON, TEXAS 77082
 713.922.7675 - BSQUAREDESIGN@GMAIL.COM

Project Name

1338 Bingle


B2 Project Number 08001

FIRST FLOOR PLAN

Drawing Name

Drawing Scale 1/4" = 1'-0"

Sheet Number **A1.00**

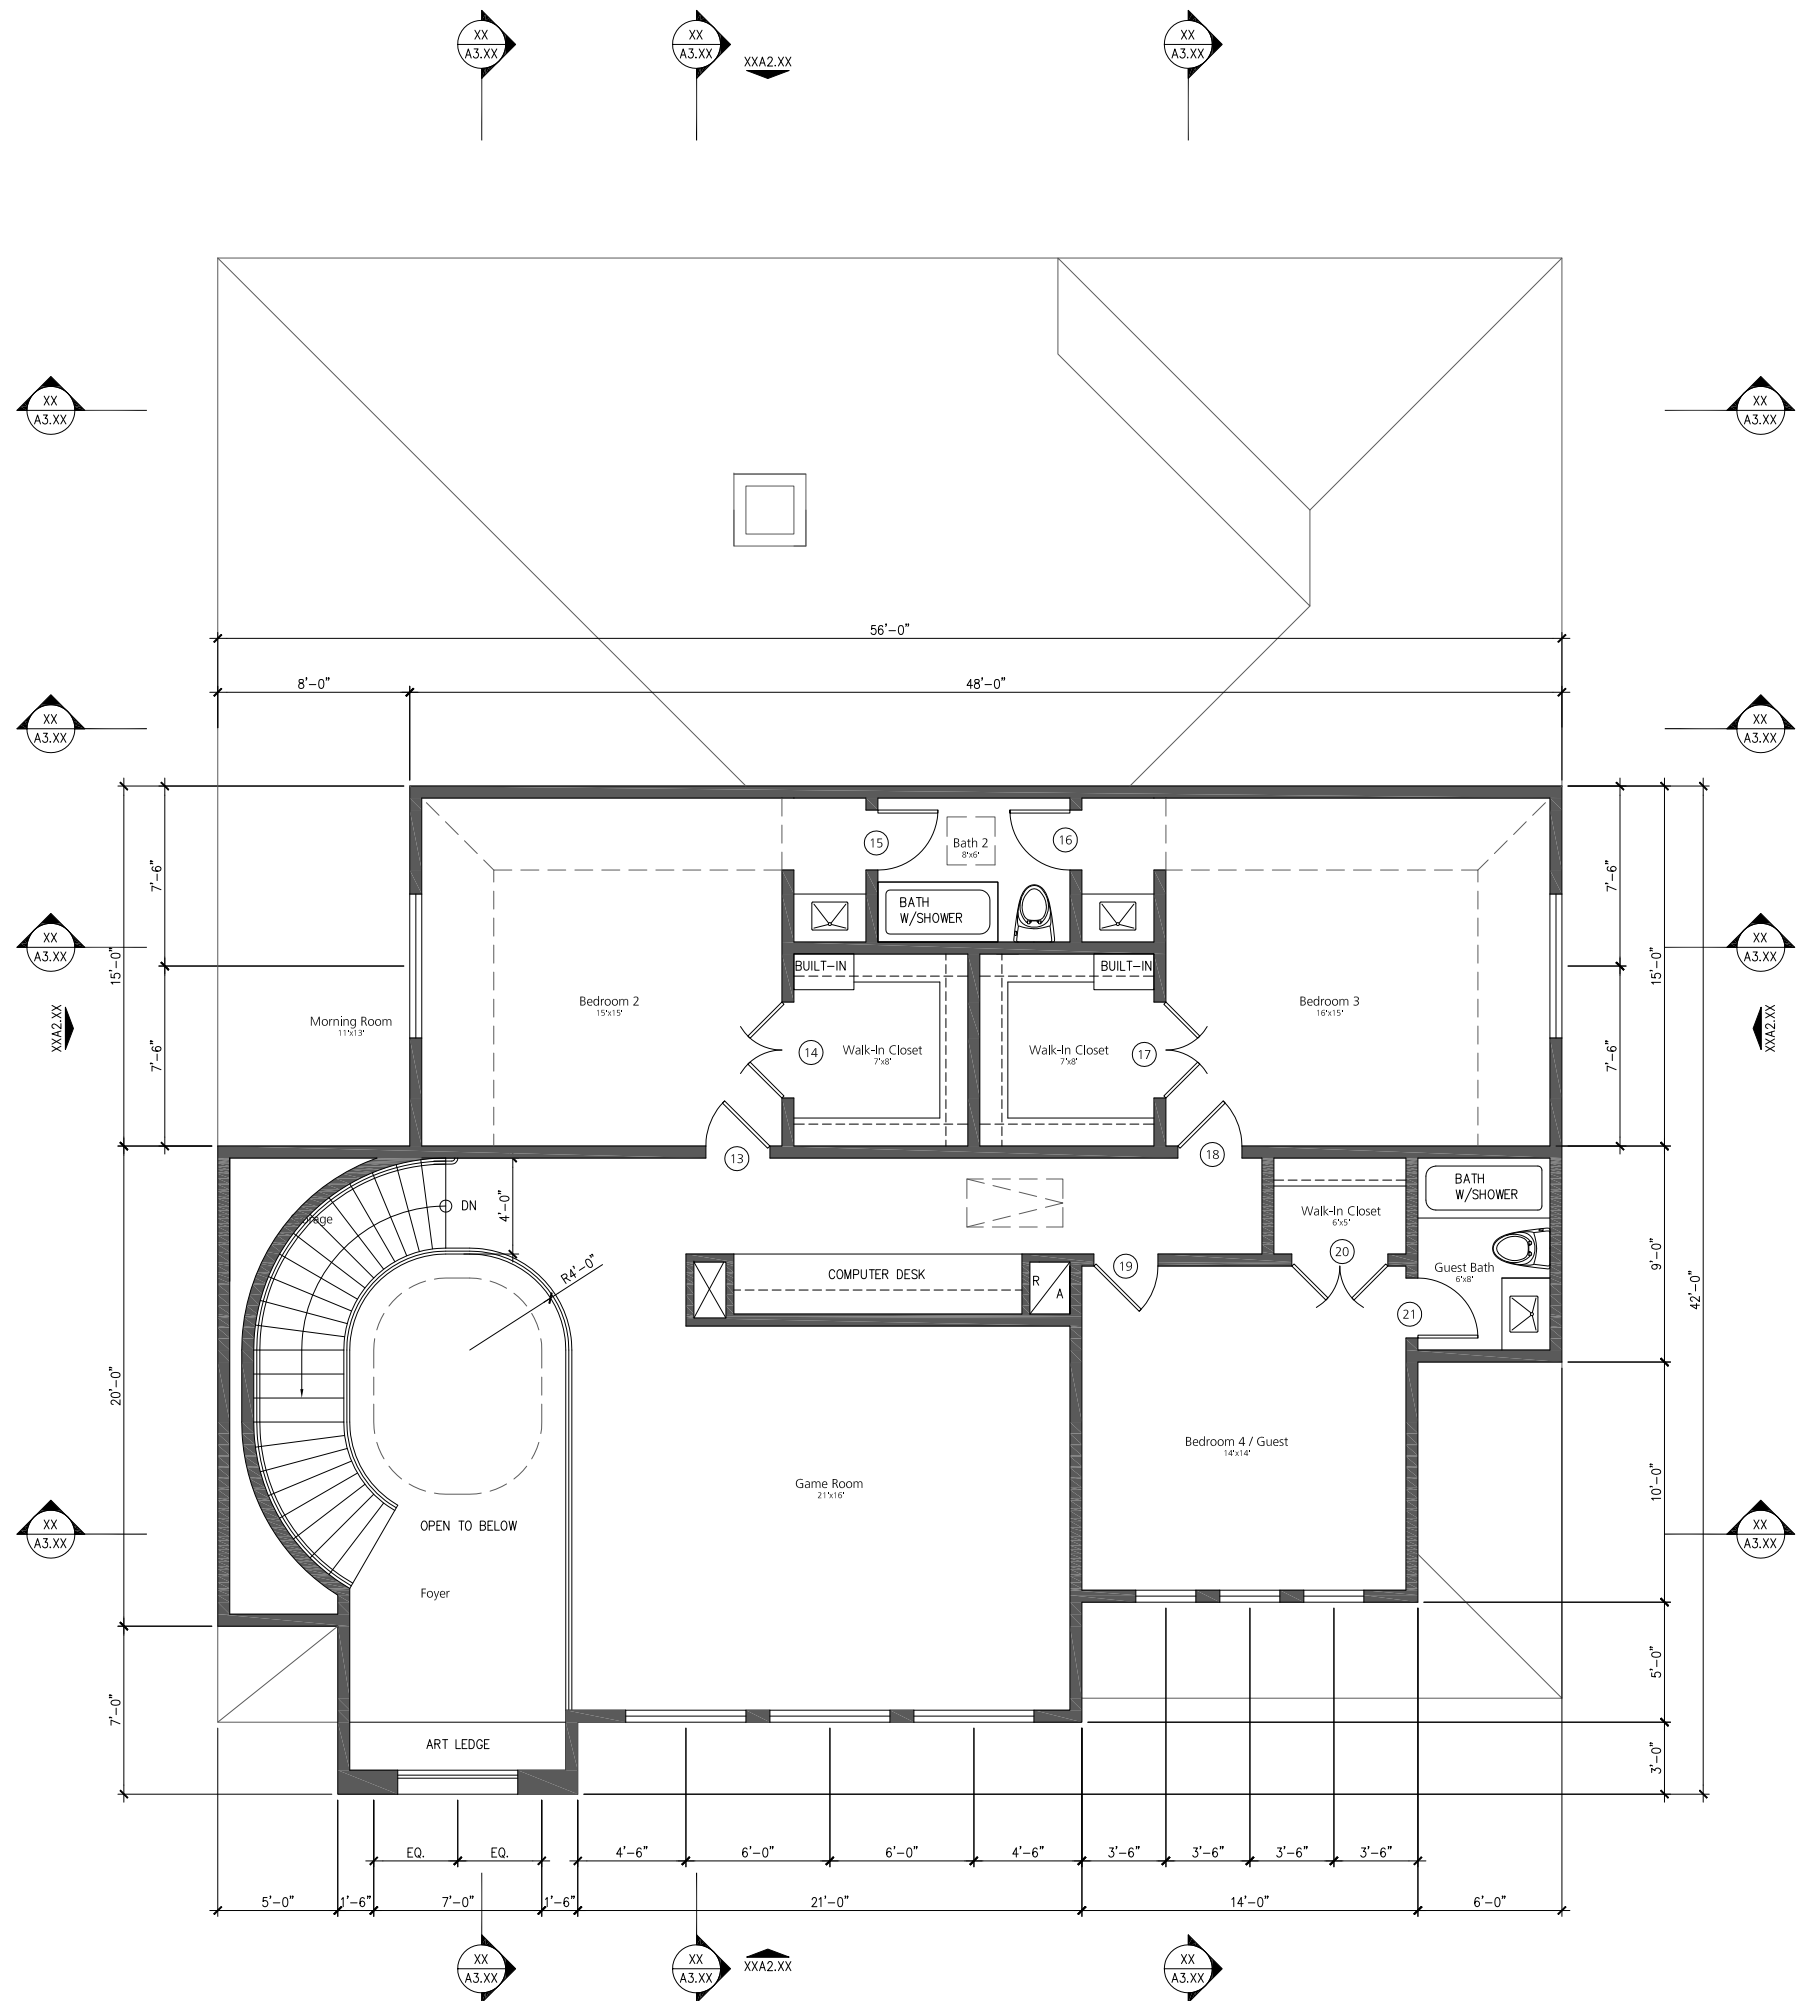

Drawing Issue
 No. Date Description

B SQUARE DESIGN
 ARCHITECTURAL STUDIO

3103 WINDCHASE BOULEVARD HOUSTON, TEXAS 77082
 713.922.7675 - BSQUAREDESIGN@GMAIL.COM

Project Name

1338 Bingle

B2 Project Number 08001

SECOND FLOOR PLAN

Drawing Name

Drawing Scale 1/4" = 1'-0"

Sheet Number **A1.01**



Drawing Issue
No. Date Description

B SQUARE DESIGN
ARCHITECTURAL STUDIO
3103 WINDCHASE BOULEVARD HOUSTON, TEXAS 77082
713.922.7675 - BSQUAREDESIGN@GMAIL.COM

Project Name

1338 Bingle

B2 Project Number 08001

EXTERIOR PERSPECTIVE

Drawing Name

Drawing Scale 1/4" = 1'-0"

Sheet Number A2.00